


CALL DEA ENERGY SERVICES
AFTER WIRING IS COMPLETED TO
SCHEDULE METER INSTALLATION

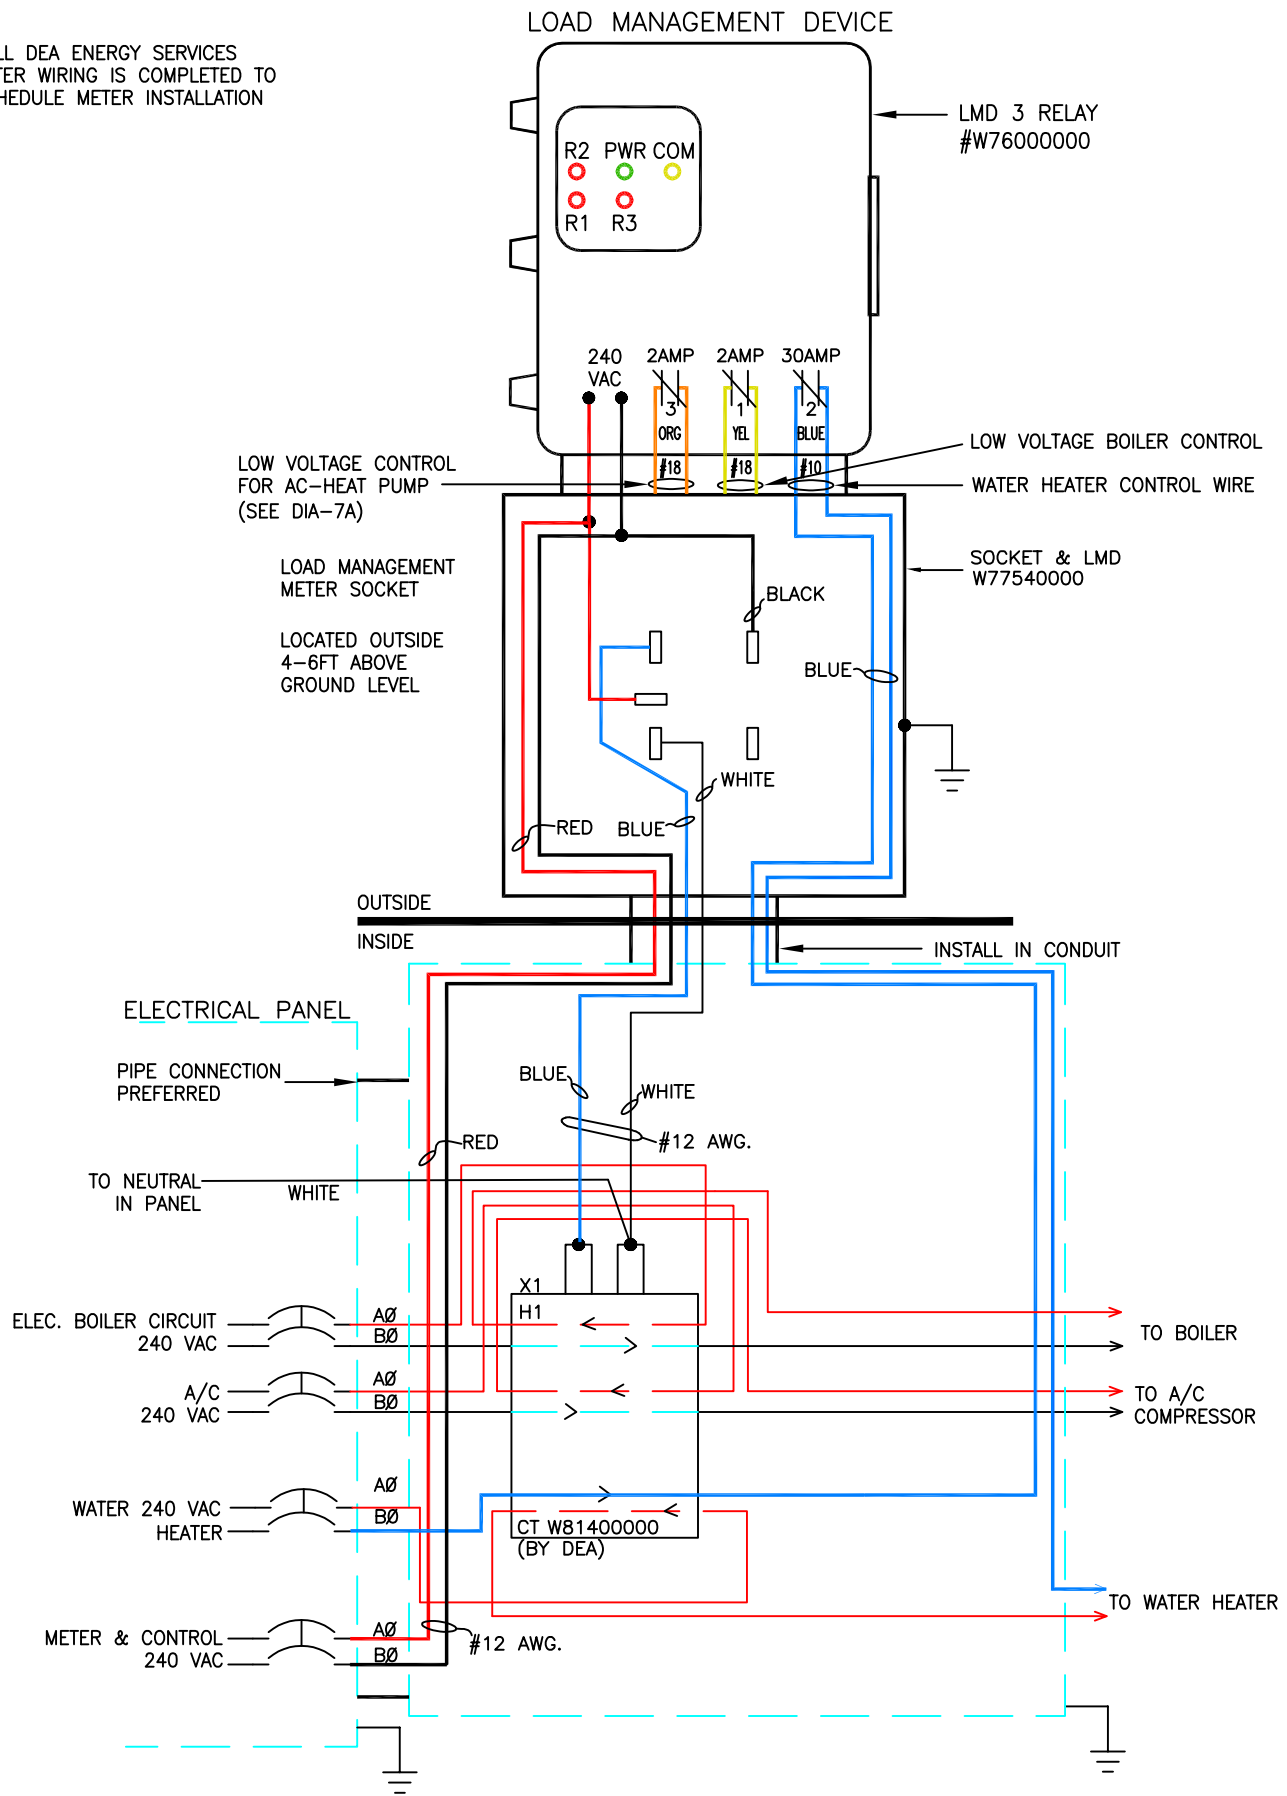

NOTES:

1. ALL WIRING SHALL MEET THE REQUIREMENTS OF THE NATIONAL ELECTRICAL CODE (NEC) AND LOCAL REGULATIONS.
2. METER SOCKET MUST HAVE BYPASS TO SHUNT CT WHEN METER IS REMOVED.
3. CT MUST BE GROUNDING AT ELECTRICAL PANEL.
4. LABEL OFF PEAK CONTROL BREAKER.

DAKOTA ELECTRIC ASSOCIATION		
GUIDE DRAWING		SUB METERED-WATER HEATER, A/C AND ELEC. BOILER
THIS DRAWING WAS DEVELOPED FOR A TYPICAL INSTALLATION AND MAY NOT BE APPLICABLE TO ALL INSTALLATIONS CONSULT AN EXPERT FOR FINAL INSTALLATION DESIGN		CLASS / DIV 1-8
OWNER	ENG. MANAGER	NO.
DATE	02/28/2023	DIA-10D