


CALL DEA ENERGY SERVICES  
AFTER WIRING IS COMPLETED TO  
SCHEDULE METER INSTALLATION

DAKOTA ELECTRIC DUAL SOCKET

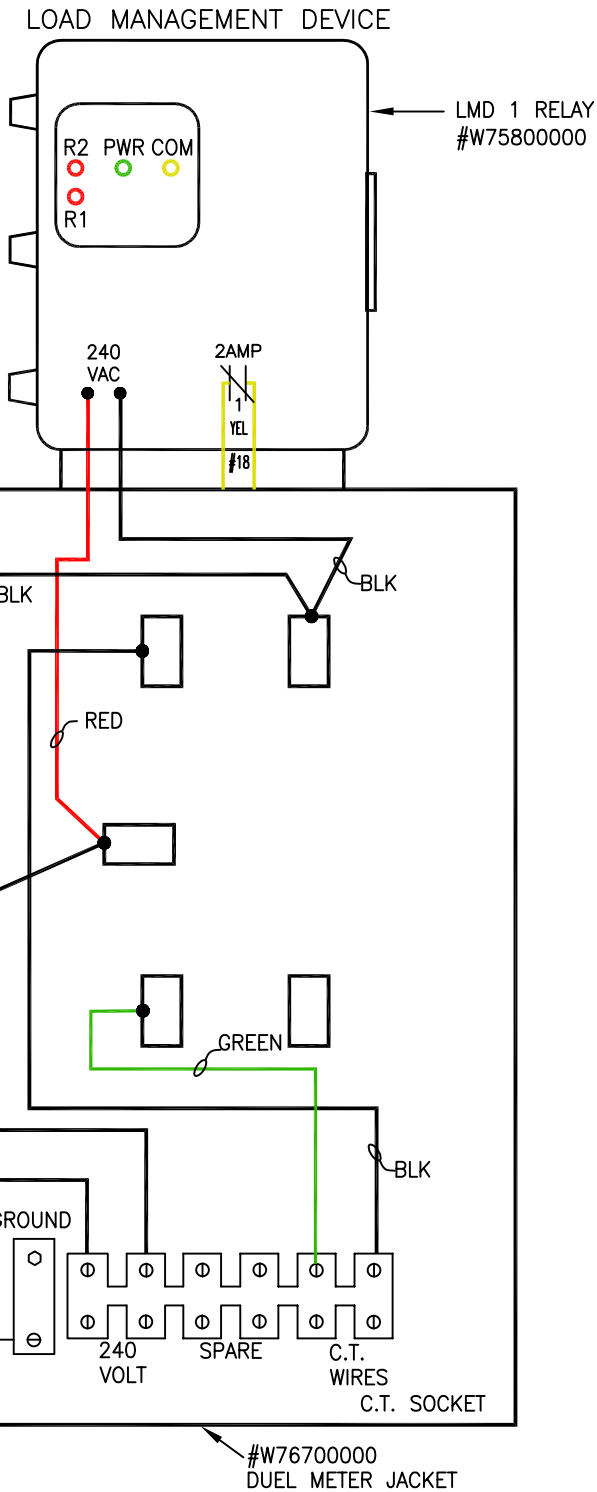

NOTES:

1. ALL WIRING SHALL MEET THE REQUIREMENTS OF THE  
NATIONAL ELECTRICAL CODE. (NEC)

DAKOTA ELECTRIC ASSOCIATION			
GUIDE DRAWING  THIS DRAWING WAS DEVELOPED FOR A TYPICAL INSTALLATION AND MAY NOT BE APPLICABLE TO ALL INSTALLATIONS CONSULT AN EXPERT FOR FINAL INSTALLATION DESIGN	METER-DUAL SOCKET		
	CLASS 1 / DIV 1-8		
	OWNER	ENG. MANAGER	NO.  DIA-57
	DATE	02/28/2023	